
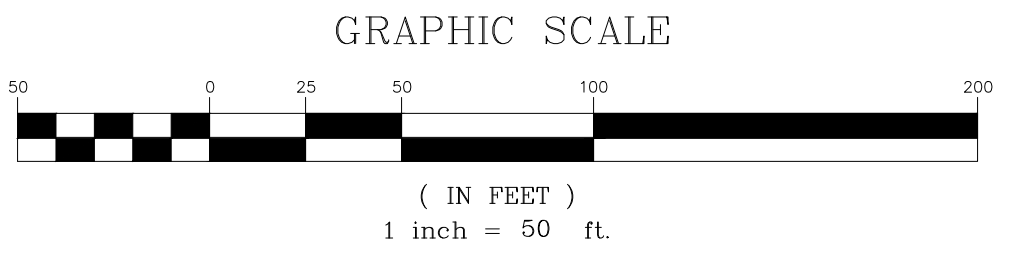
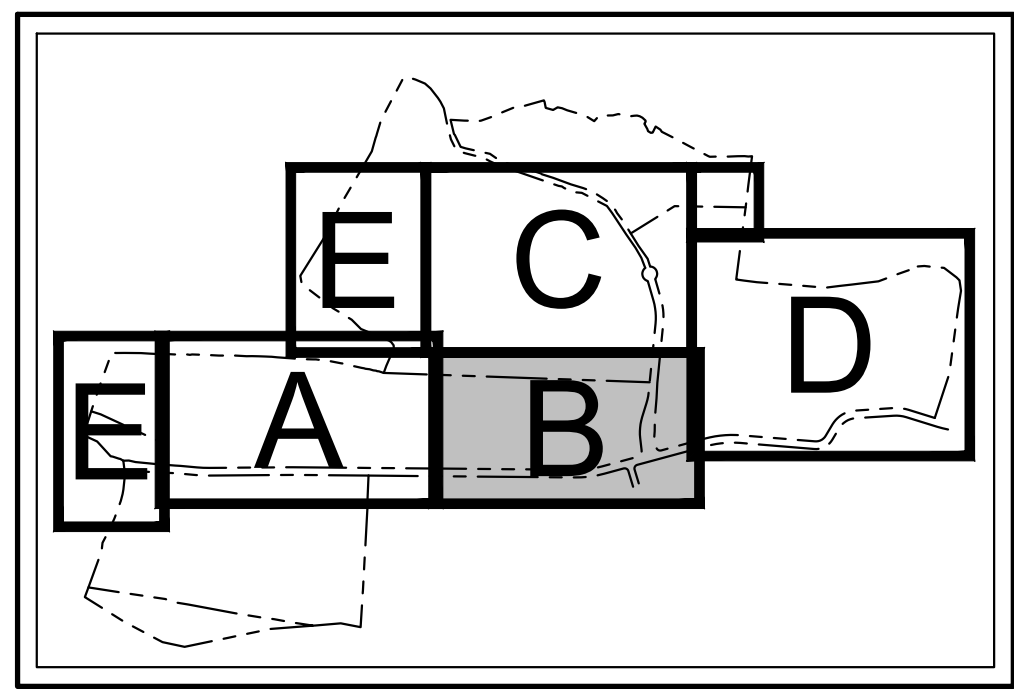


NOT FOR CONSTRUCTION

MATCHLINE (SEE SHEET C-020)
MATCHLINE (SEE SHEET C-030)

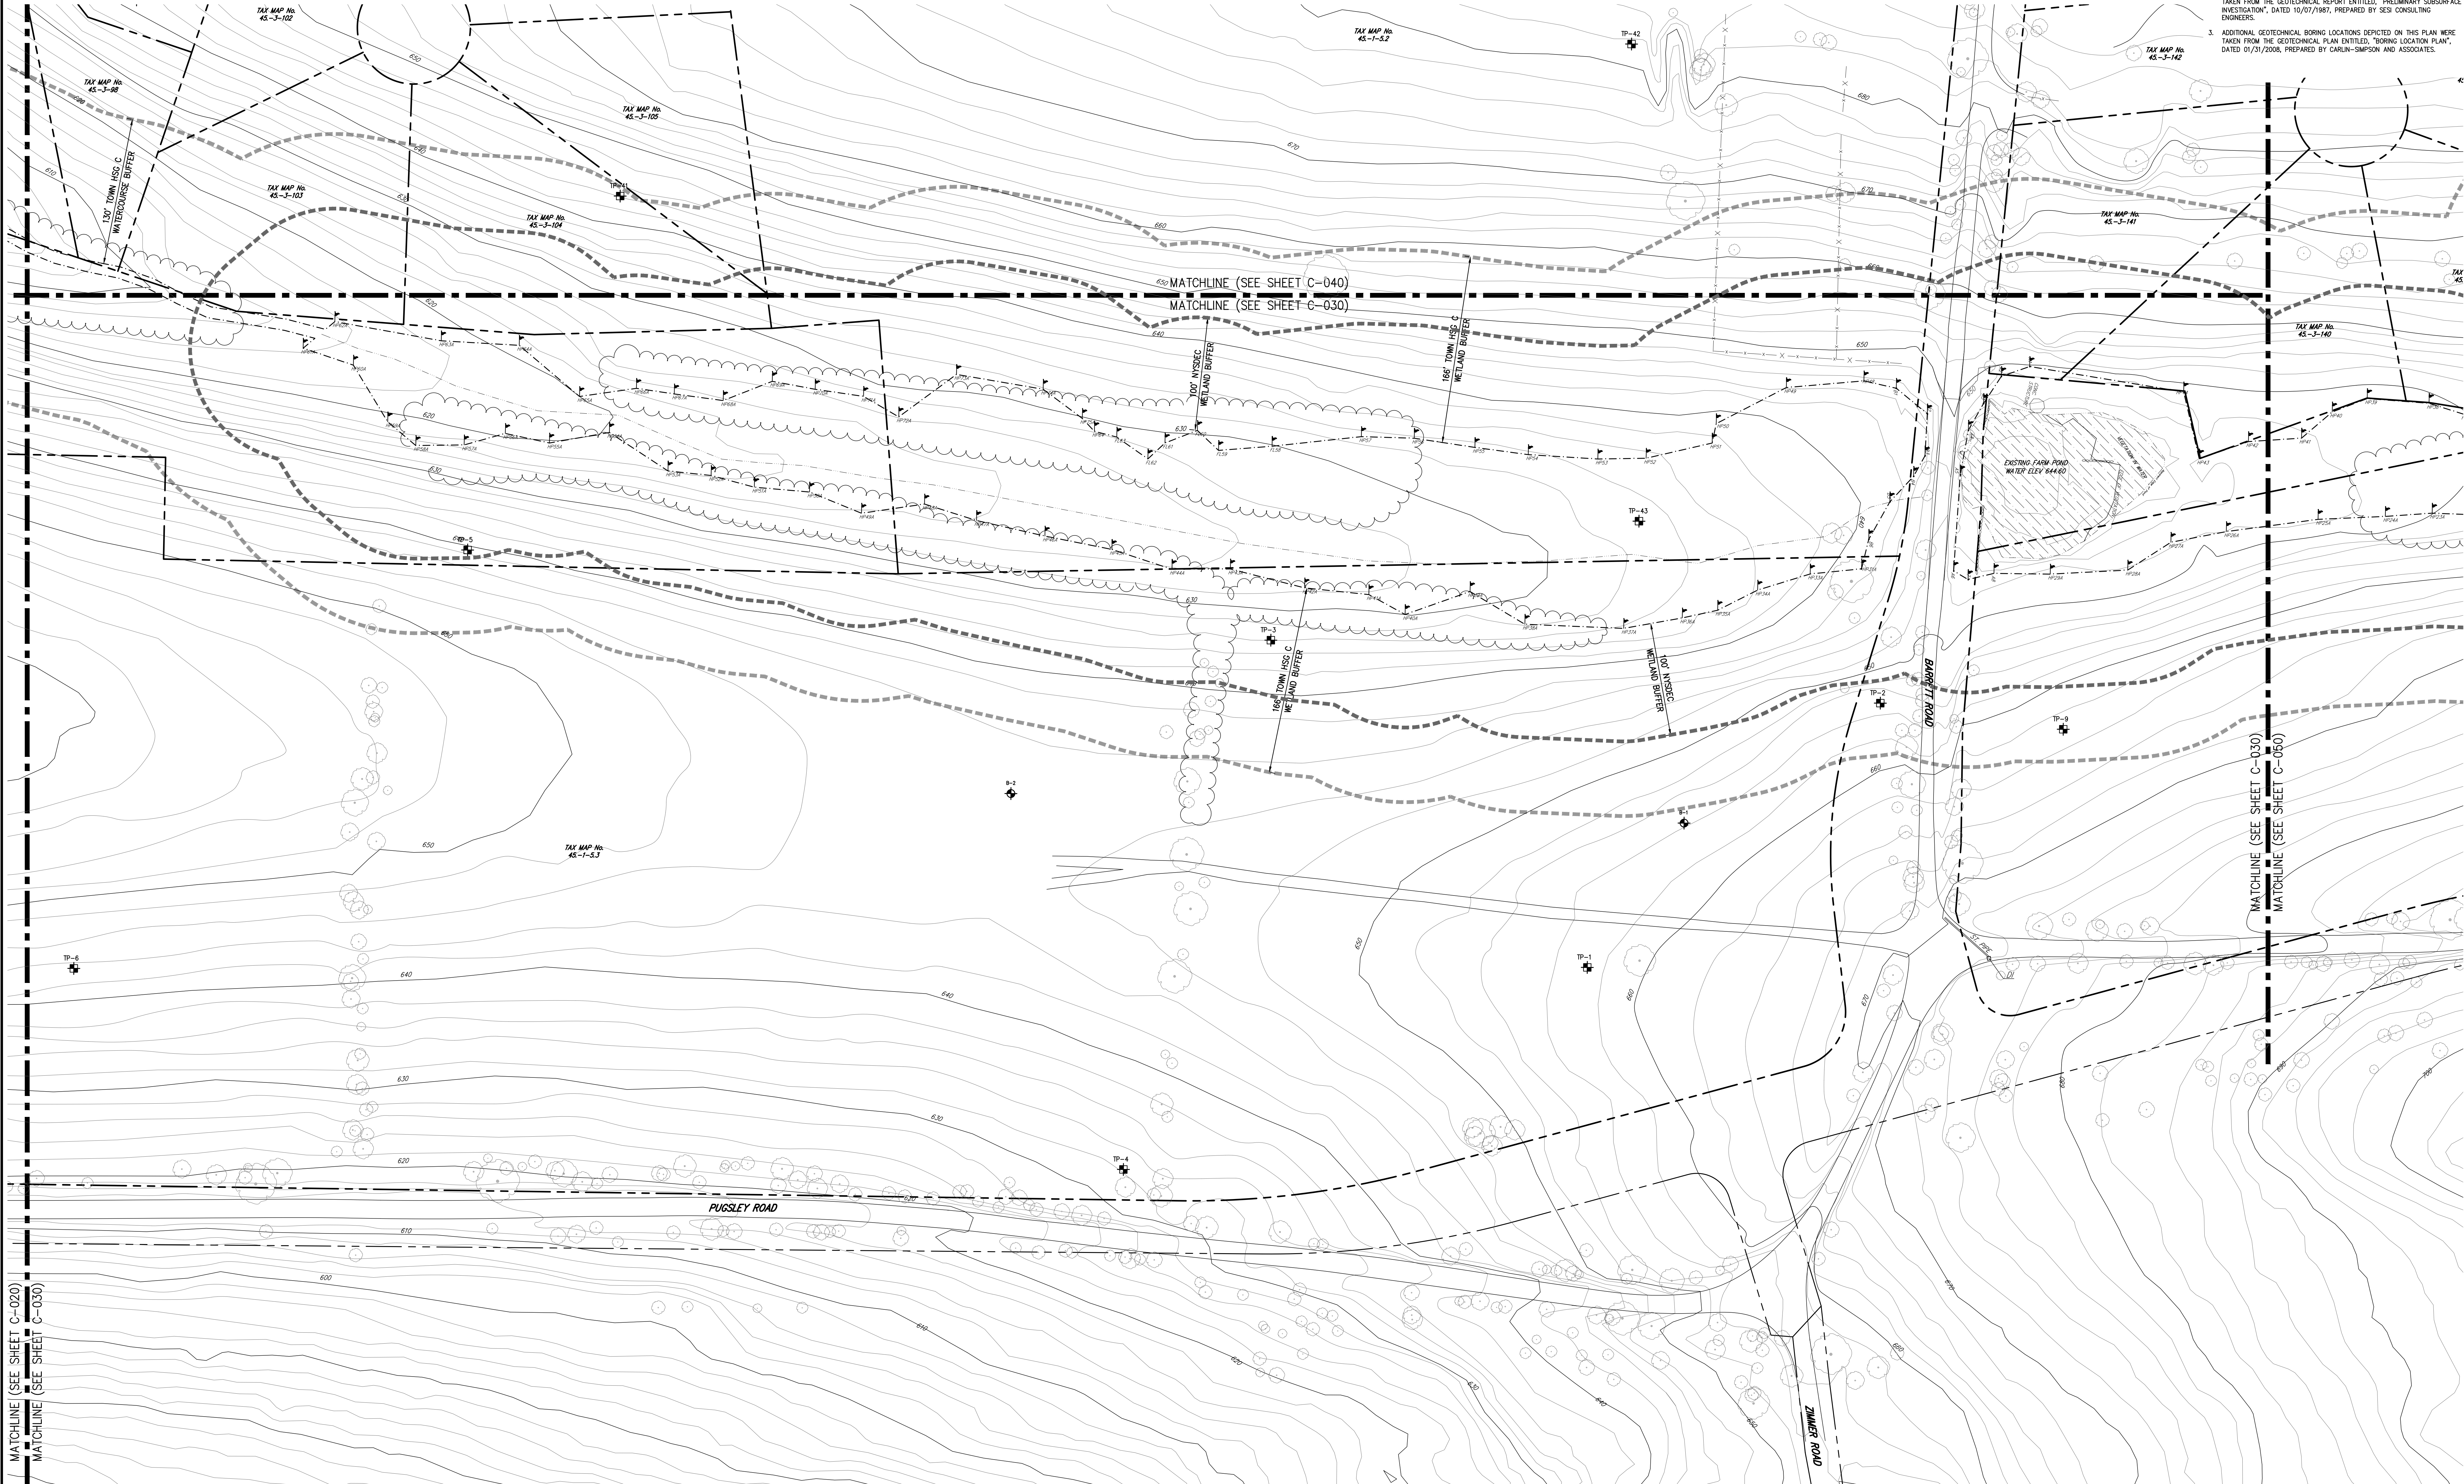

LEGEND	
---	EXISTING/PROPOSED PROPERTY LINE
---	PROPOSED SUBDIVISION LINE
---	ADJACENT PROPERTY LINE
---	EXISTING WETLAND LINE AND DELINEATION
---	EXISTING NYSED WETLAND BUFFER
---	EXISTING TOWN WETLAND BUFFER
---	EXISTING BUILDING LINE
---	EXISTING PAVEMENT EDGE
---	EXISTING CURB LINE
---	EXISTING INDEX CONTOUR
---	EXISTING STONE WALL
---	EXISTING GUIDE RAIL
---	EXISTING FENCE
---	EXISTING TREE AND DESIGNATION
---	APPROXIMATE EXISTING TREE LINE
---	EXISTING PAINT
---	EXISTING STORM DRAIN LINE AND SIZE
---	EXISTING OVERHEAD WIRES
---	EXISTING UTILITY POLE
---	BORING LOCATION AND DESIGNATION

- NOTES:**
- EXISTING CONDITIONS DEPICTED ON THIS PLAN HAVE BEEN TAKEN FROM SURVEYS PREPARED BY BACEY & WATSON, SURVEYING AND ENGINEERING, P.C.
 - GEOTECHNICAL BORING/TEST PIT LOCATIONS DEPICTED ON THIS PLAN WERE TAKEN FROM THE GEOTECHNICAL REPORT ENTITLED "PRELIMINARY SUBSURFACE INVESTIGATION", DATED 10/07/1997, PREPARED BY SES CONSULTING ENGINEERS.
 - ADDITIONAL GEOTECHNICAL BORING LOCATIONS DEPICTED ON THIS PLAN WERE TAKEN FROM THE GEOTECHNICAL PLAN ENTITLED "BORING LOCATION PLAN", DATED 01/31/2008, PREPARED BY CARLIN-SIMPSON AND ASSOCIATES.

Drawn: KRM Approved: R.P.
Scale: 1" = 50'
Date: 11/06/2017
Project No: 14012
MR. DEM: EXISTING B C, EXISTING B
Drawing No: C-030

EXISTING CONDITIONS MAP 'B'
NORTHEAST INTERSTATE LOGISTICS CENTER
TOWN OF SOUTHEAST, NEW YORK

JMC
JMC Planning, Engineering, Landscape
Architecture & Land Surveying, LLC
JMC Site Development Consultants, LLC
John Meyer Consulting, Inc.
120 BEVERLY ROAD • ARBON, NY 13604
PHONE 518 233 5253 • FAX 518 272 2102
www.jmcplc.com

PUTNAM SEABURY PARTNERS, L.P.
287 KING STREET
CHAPPAQUA, NY 10514

APR. CANTOWER
Revision: 1. JMC COMPLETES SURVEYING
By: KRM
Date: 05/17/2018